



Joe Cool  
 12345 State Route 93  
 McArthur, OH 45651

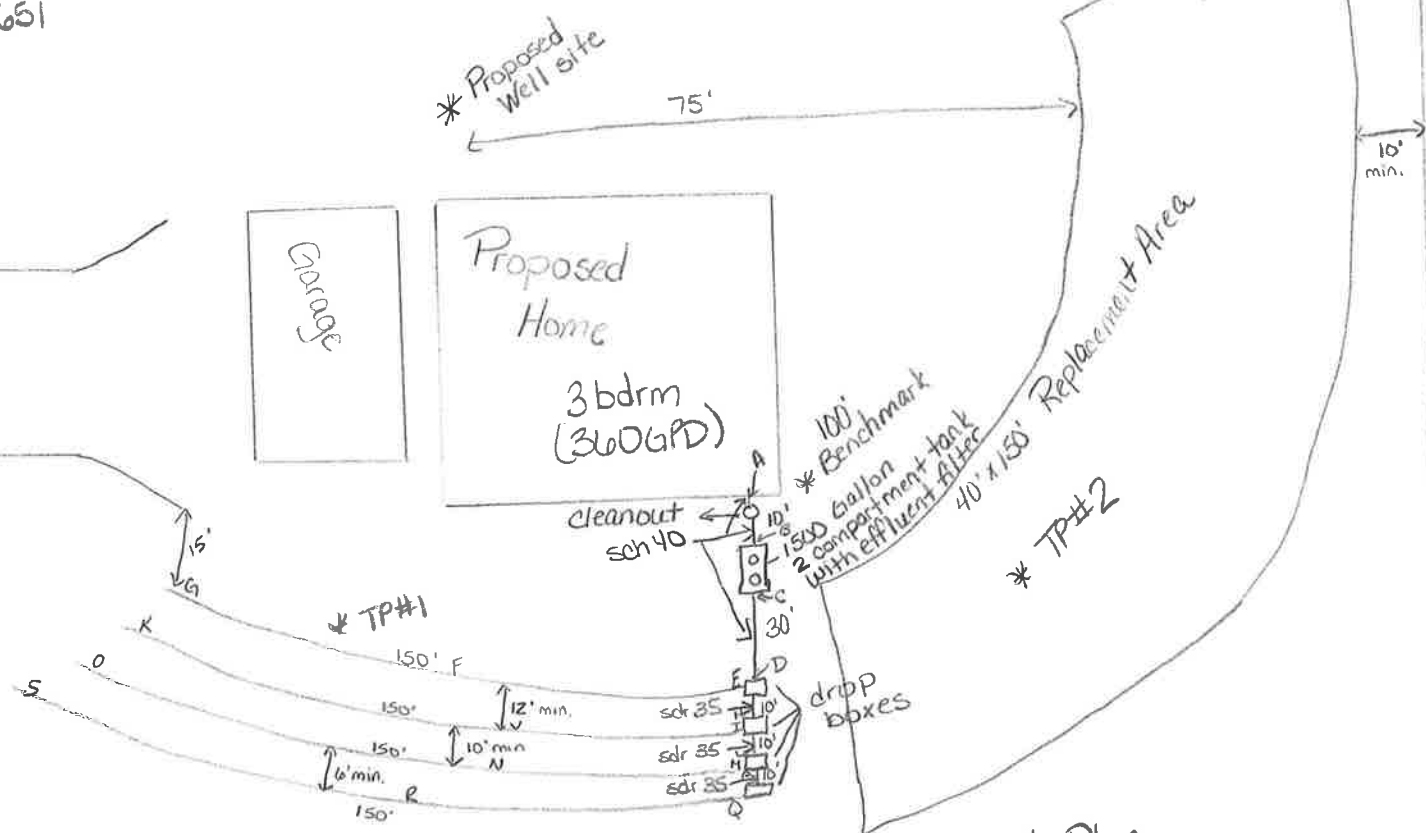

- Property Line
- A House Outlet 99' 6"
  - B Tank Inlet 98' 6"
  - C Tank Outlet 98' 2"
  - D Drop Box In 96' 3"
  - E 96' 6"
  - F 96' 6"
  - G 96' 6"
  - H Drop Box In 95' 9"
  - I 95' 7"
  - J 95' 7"
  - K 95' 7"
  - L Drop Box In 95' 4"
  - M 95' 2"
  - N 95' 2"
  - O 95' 2"
  - P Drop Box In 94' 10"
  - Q 94' 8"
  - R 94' 8"
  - S 94' 8"

### Layout Plan

Tank must be pumped every 3-5 years & effluent filter checked/cleaned every 6 mos. Drop boxes will be maintained to grade & checked every 6 months.

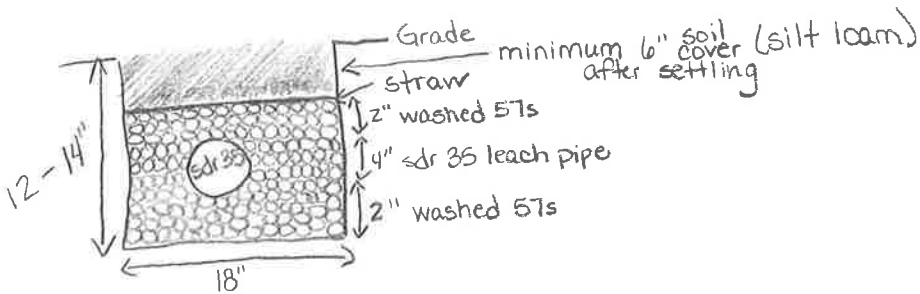

Tank from ACME Concrete  
 Leach lines capped at termination  
 Using Alt. Leaching Trench Approval  
 Distance from line out of home to well is 110'  
 Cover will vary to 2" above grade

Property Line

Submitted by:

The Best Installer  
 McArthur, OH  
 Jane Doe 1-1-10

State Route 93